

FOUNDATION PLAN "B"

(NOT FOR CONSTRUCTION)

Not to scale

S:\Projects\COUNTY HOMES\Lot 4 - Phase 3 - Michaels Way\


January-24-23

Square Footage: 0.0 sq. ft.

Client's Email:

Rijus Home Design Inc www.rijus.com

Jason Schilstra (CH) 905-701-1110

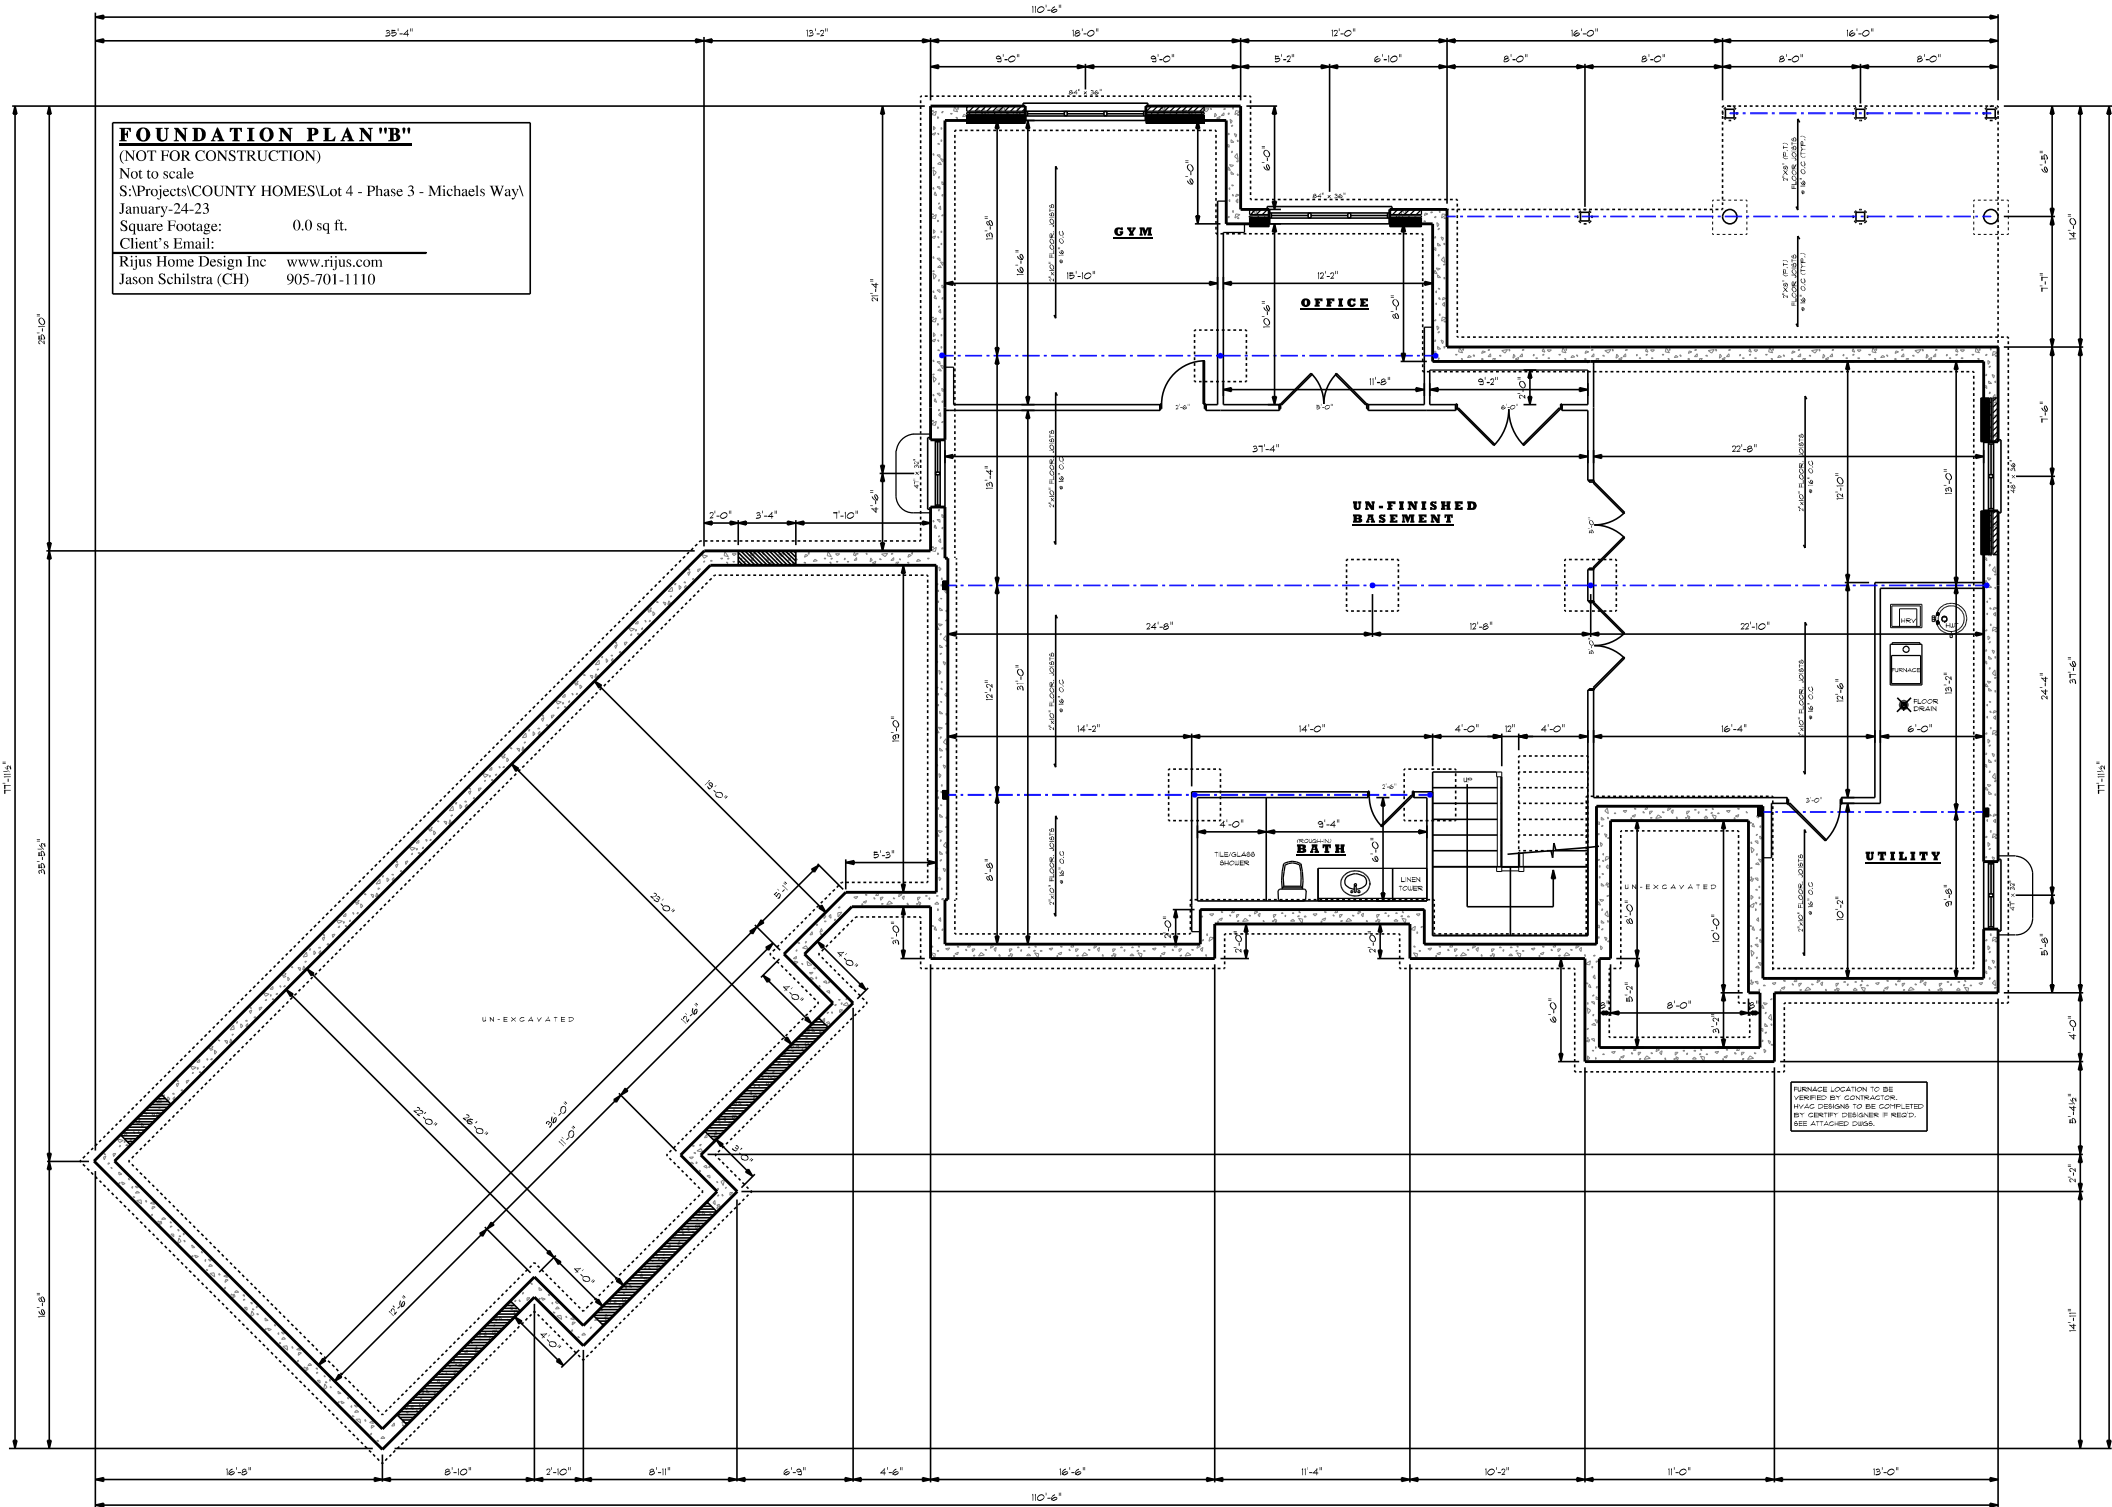

MAIN FLOOR PLAN "B"

(NOT FOR CONSTRUCTION)

Not to scale

S:\Projects\COUNTY HOMES\Lot 4 - Phase 3 - Michaels Way\

January-24-23

Square Footage: 2481.8 sq ft.


Client's Email:

Rijus Home Design Inc www.rjhus.com

Jason Schilstra (CH) 905-701-1110

NOTES:

9' BASEMENT
DROP GRADE TO GET 4' KNEE WALL AT REAR
TO GET MORE LIGHT INTO BASEMENT
6/12 ROOF PITCH

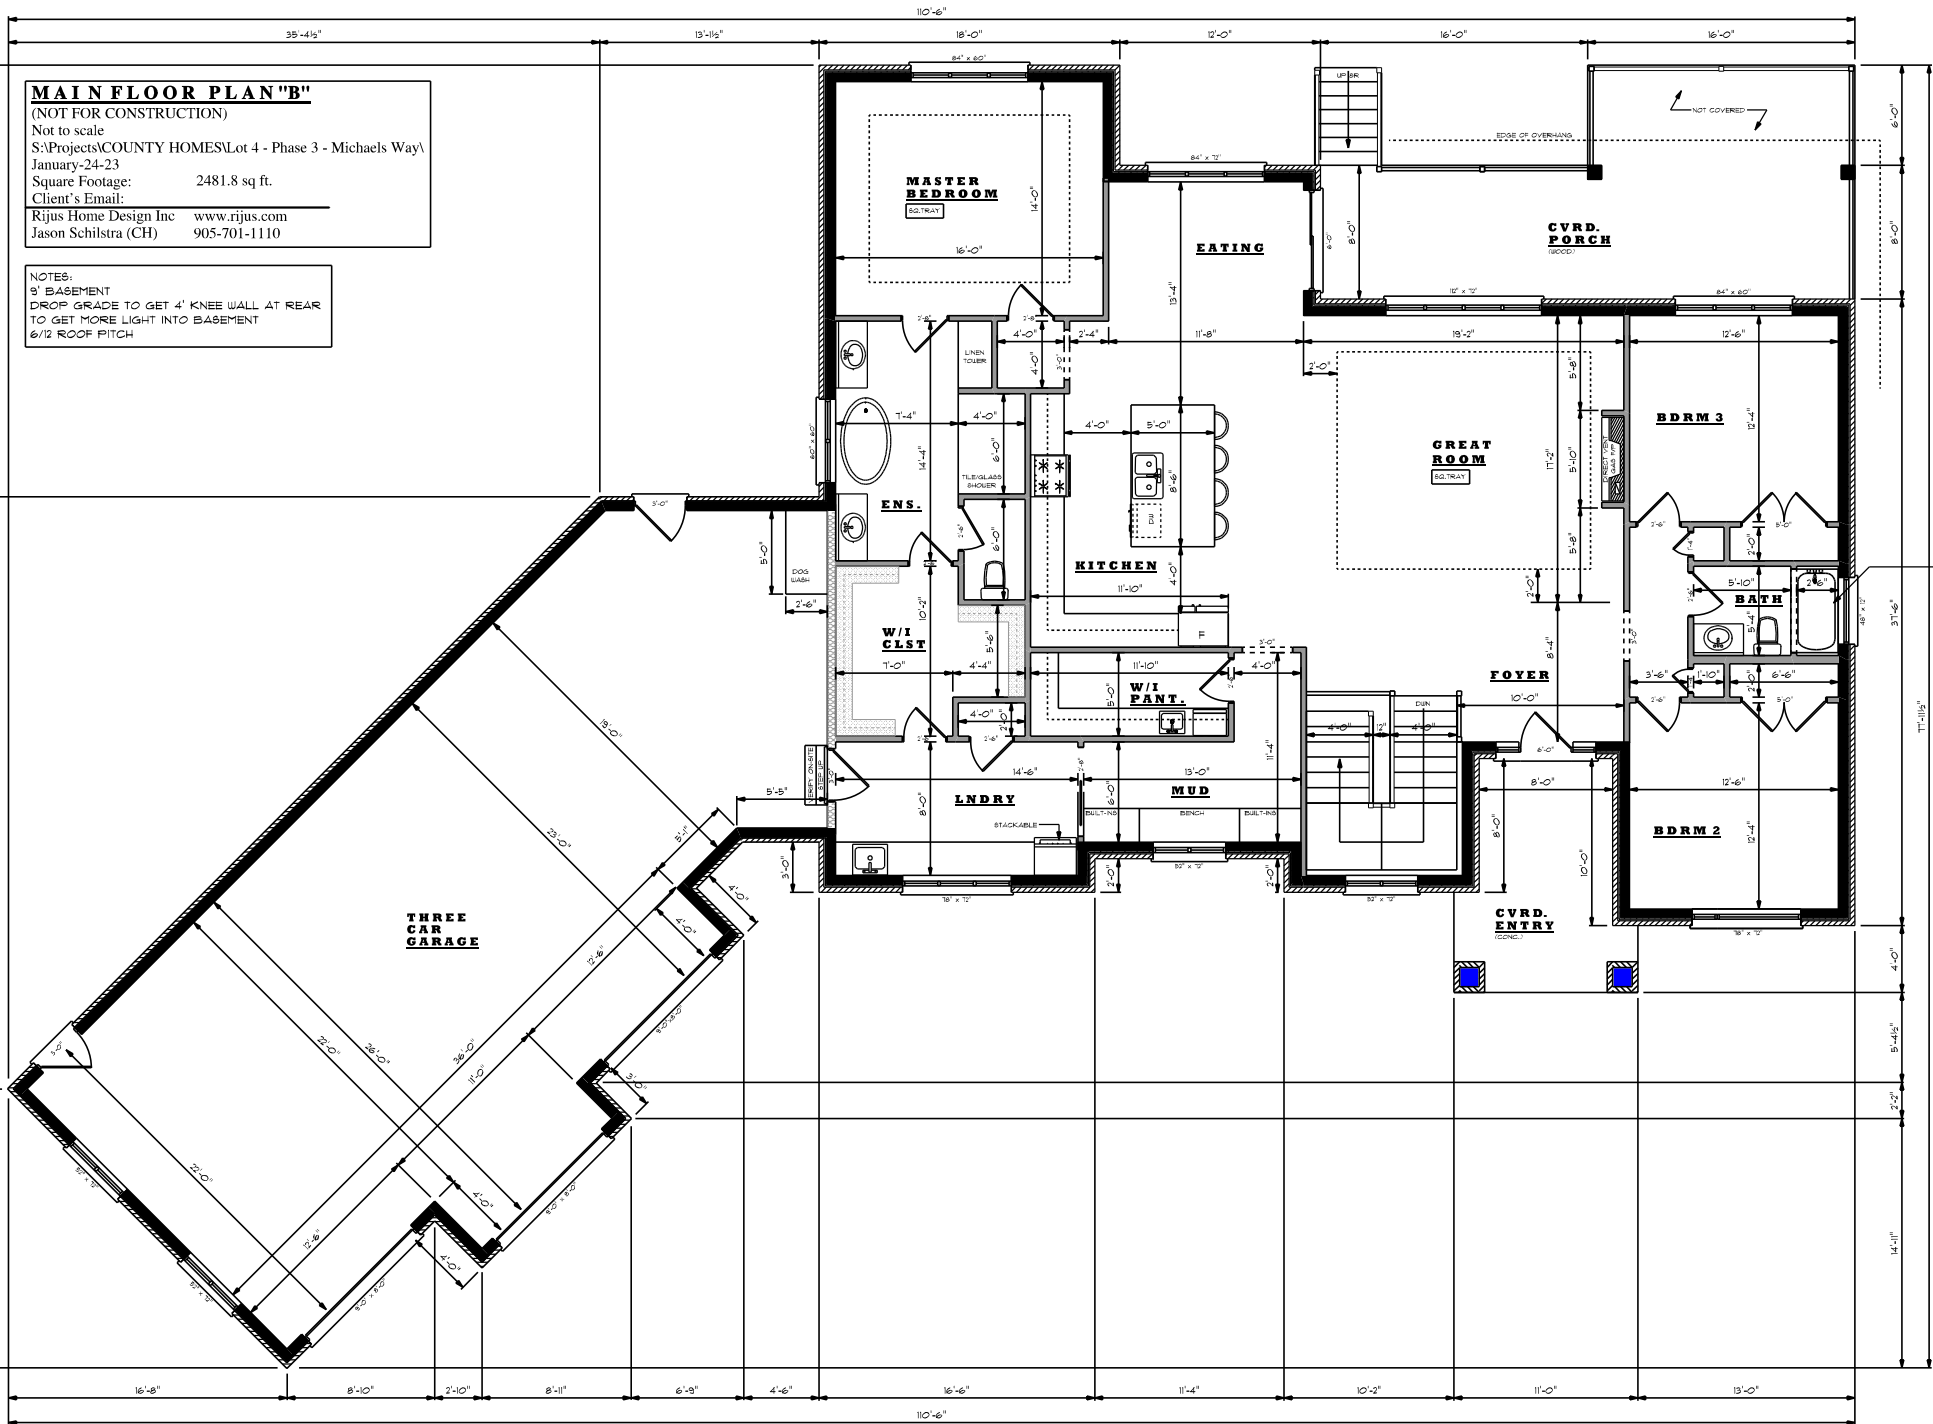

TUB BASE W/ CERAMIC TILE SURROUND

11'-11 1/2"

4'-0"

5'-4 1/2"

2'-2"

14'-1 1/2"

11'-11 1/2"

31'-6"

11'-11 1/2"



FRONT ELEVATION "B"

-NOT FOR CONSTRUCTION-

SCALE: NTS

S:\Projects\COUNTY HOMES\Lot 4 - Phase 3 - Michaels Way\


January-24-23

Rijus Home Design Inc

Jason Schilstra (CH)

www.rj.us.com

905-701-1110

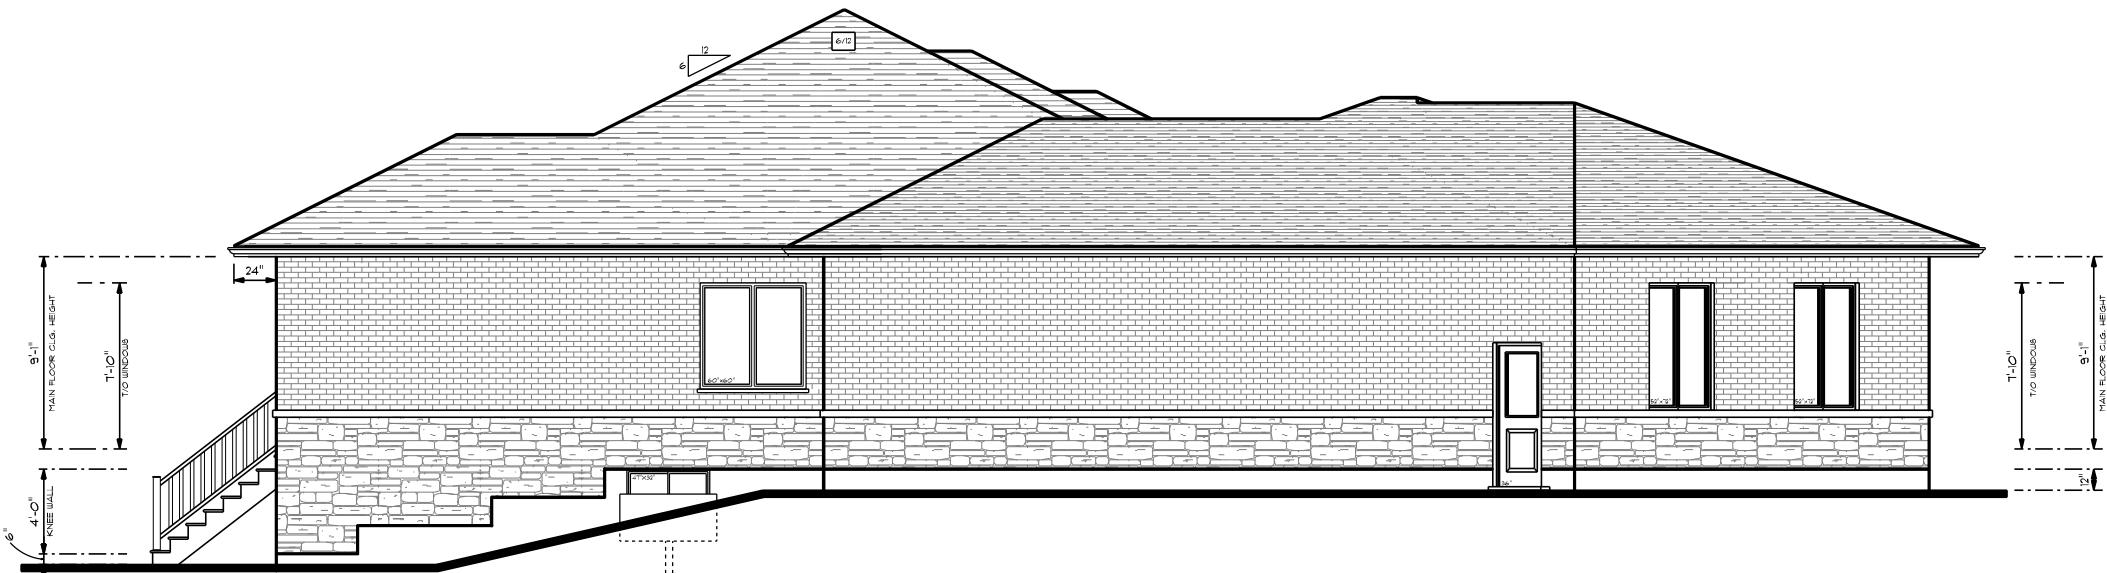

LEFT ELEVATION "B"

-NOT FOR CONSTRUCTION- SCALE: NTS
 S:\Projects\COUNTY HOMES\Lot 4 - Phase 3 - Michaels Way\
 January-24-23
 Rijus Home Design Inc Jason Schilstra (CH)
 www.rijus.com 905-701-1110



REAR ELEVATION "B"

-NOT FOR CONSTRUCTION- SCALE: NTS
S:\Projects\COUNTY HOMES\Lot 4 - Phase 3 - Michaels Way\
January-24-23
Rijus Home Design Inc Jason Schilstra (CH)
www.rijus.com 905-701-1110



RIGHT ELEVATION "B"

-NOT FOR CONSTRUCTION- SCALE: NTS

S:\Projects\COUNTY HOMES\Lot 4 - Phase 3 - Michaels Way\

January-24-23

Rijus Home Design Inc Jason Schilstra (CH)

www.rijus.com 905-701-1110